

SCALE: 1"= 100'

1 SHEET ONLY

RECORD OF SURVEY NO. 34 - 64

BEING A SURVEY OF A PORTION OF THE NORTHEAST QUARTER
OF THE NORTHWEST QUARTER OF SECTION 16, TOWNSHIP 1
NORTH, RANGE 26 EAST, MOUNT DIABLO BASELINE AND MERIDIAN.
COUNTY OF MONO, STATE OF CALIFORNIA

SURVEYOR'S STATEMENT:

THIS MAP CORRECTLY REPRESENTS A SURVEY MADE
BY ME OR UNDER MY DIRECTION IN CONFORMANCE
WITH THE REQUIREMENTS OF THE LAND SURVEYORS'
ACT AT THE REQUEST OF JAN BARSİ
IN MARCH 1994.

DAVID LAVERTY DATE July 5 1995
L.S. 4587 LIC. EXP. 9-30-98

COUNTY SURVEYOR'S STATEMENT:

THIS MAP HAS BEEN EXAMINED IN ACCORDANCE WITH
SECTION 8766 OF THE LAND SURVEYORS' ACT THIS
16th DAY OF July 1995.

COUNTY SURVEYOR
RICHARD BOARDMAN
L.S. 4686 9-30-95

RECORDER'S STATEMENT:

FILED THIS 27th DAY OF July 1995,
AT 11:28 A.M. IN BOOK 37 OF RECORD OF
SURVEY MAPS AT PAGE 20 AT THE REQUEST
OF JAN BARSİ.

INSTRUMENT NO. : # 3565
FEE \$ 5.00

RENN NOLAN
MONO COUNTY RECORDER


BY : [Signature]
DEPUTY COUNTY RECORDER

LEGEND

- SET 5/8" REBAR WITH CAP, "L.S. 4587"
- FOUND MONUMENT AS NOTED

BASIS OF BEARINGS

THE BASIS OF BEARINGS FOR THIS SURVEY IS
N00°04'15"W FOR THE EAST LINE OF THE NORTH-
EAST QUARTER OF THE NORTHWEST QUARTER OF
SECTION 16, T1N, R26E, M.D.B. & M., AS SHOWN ON
RECORD OF SURVEY NO. 34-20, PER R.S.B. 1/102.

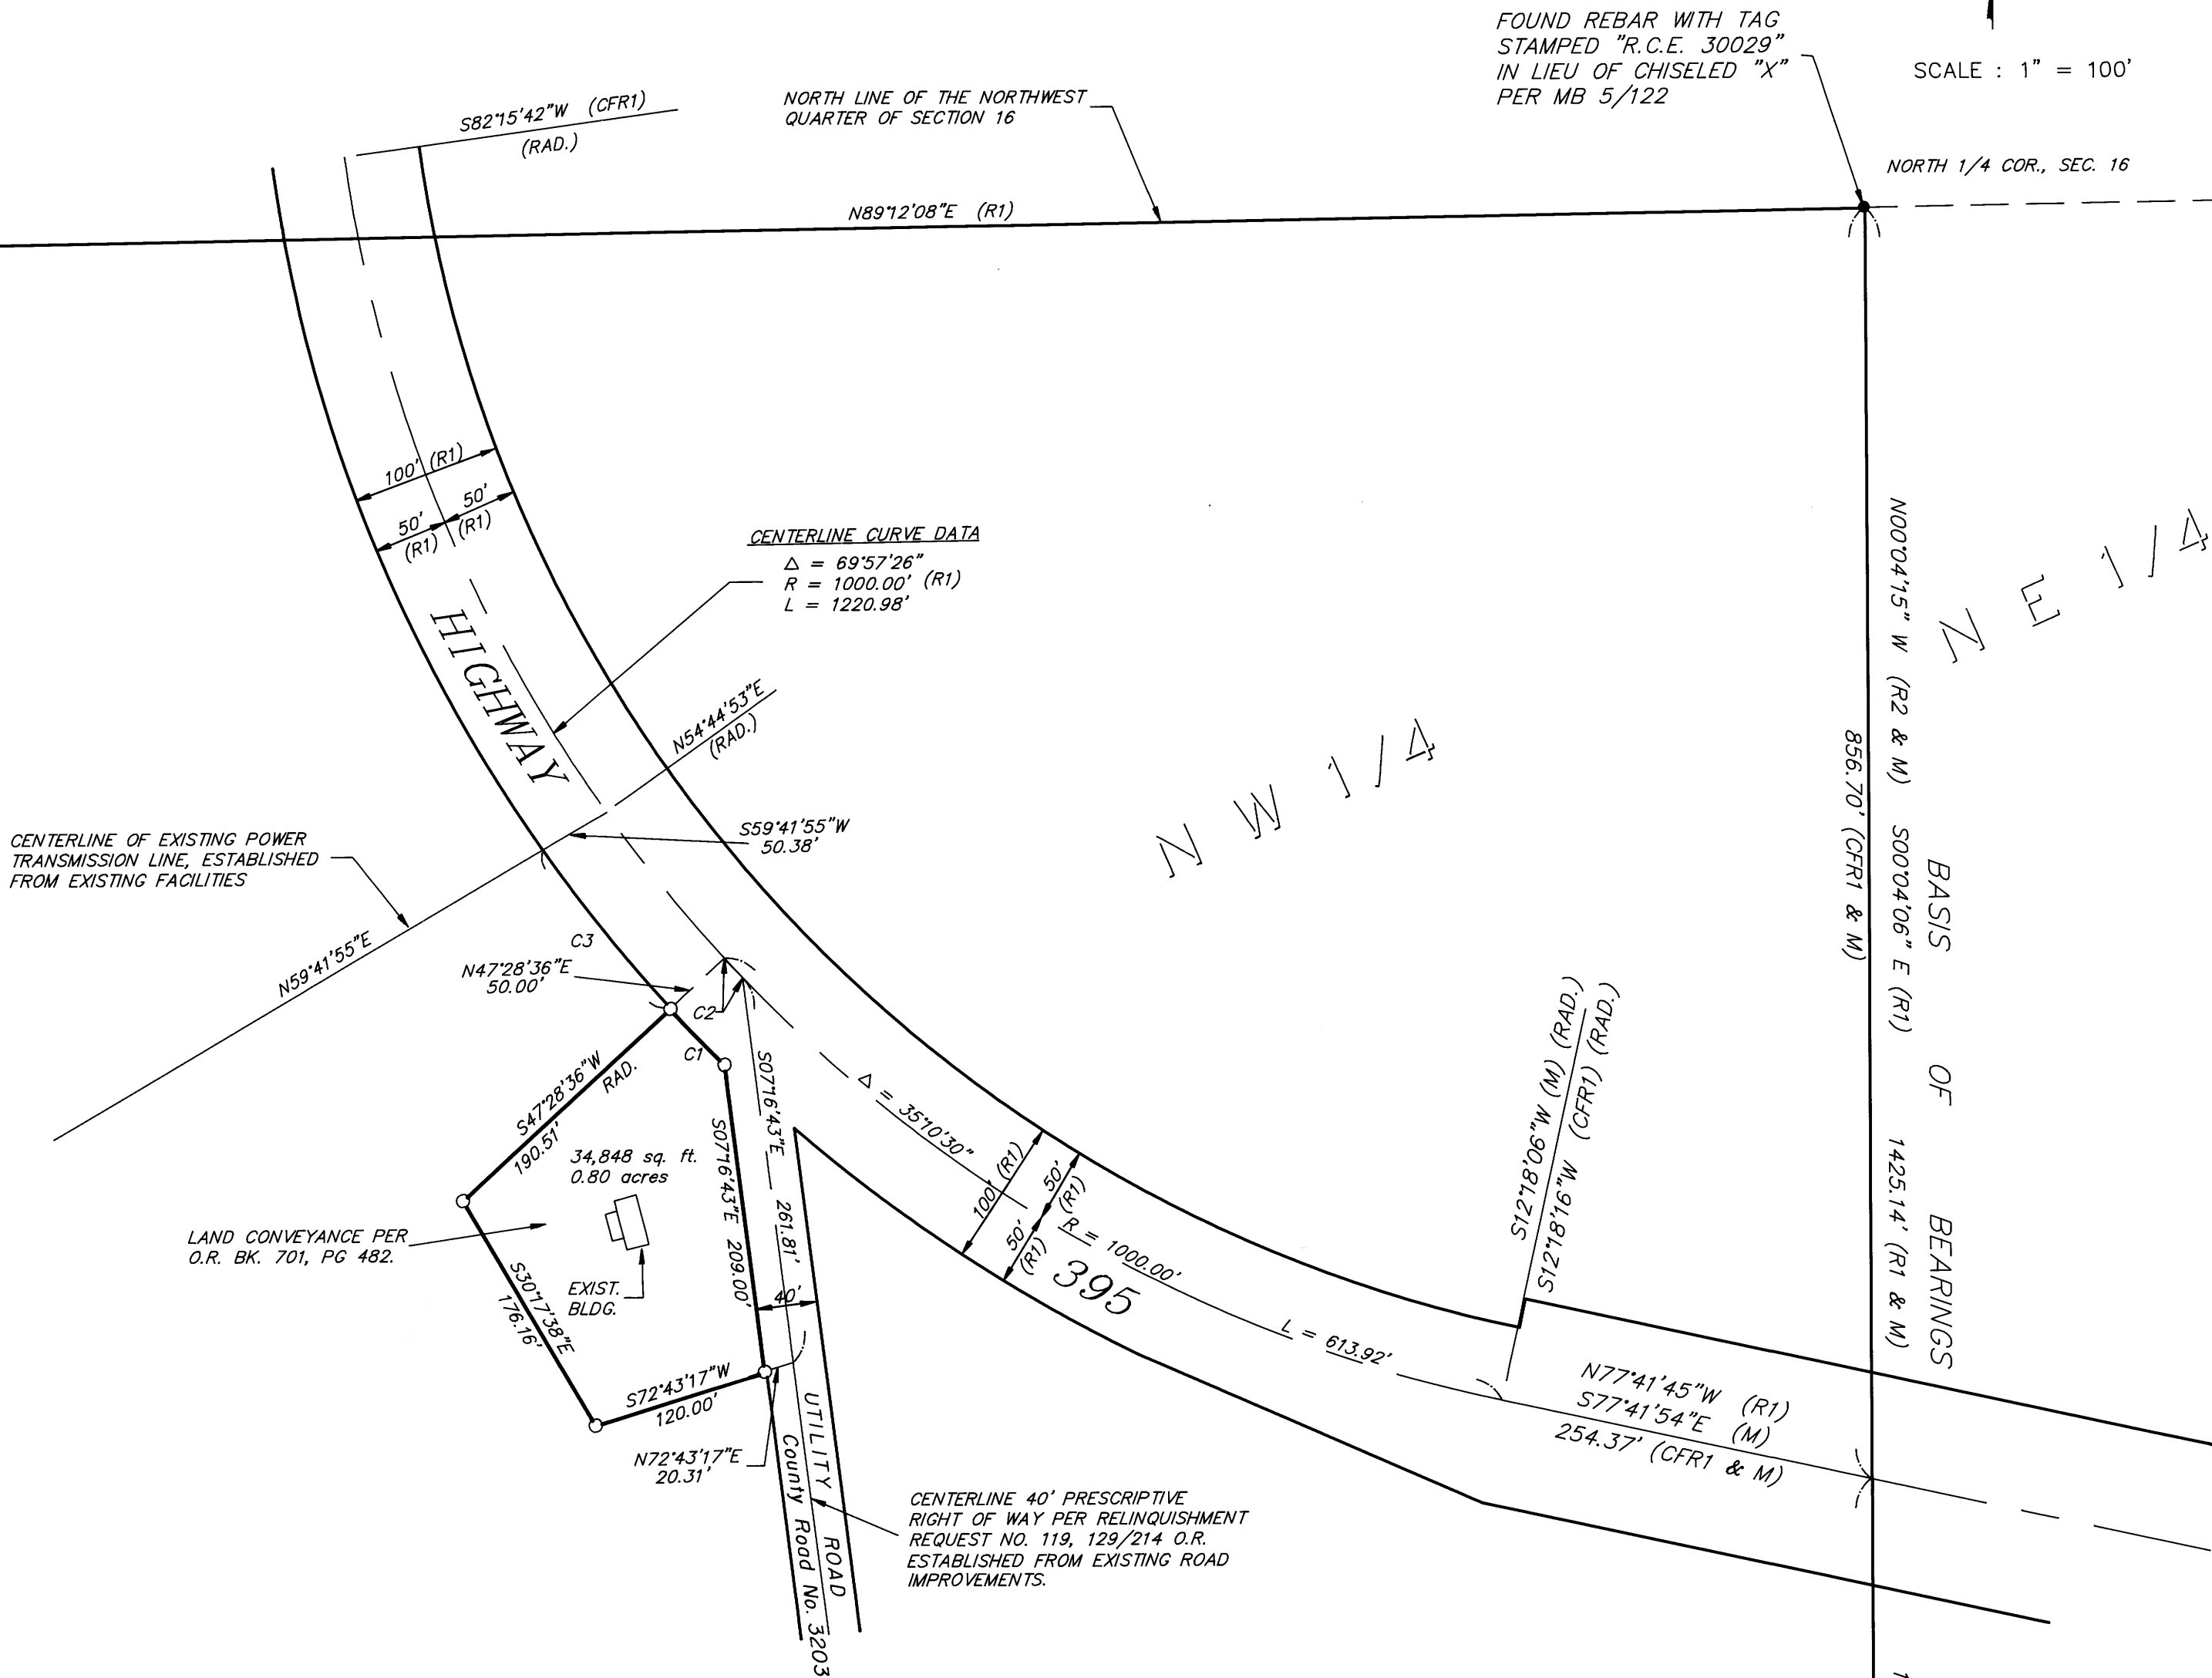

CURVE INFORMATION

CURVE	RADIUS	LENGTH	DELTA
C1	1050.00'	52.67'	02°32'27"
C2	1000.00'	18.18'	01°02'30"
C3	1050.00'	137.38'	07°30'28"

RECORD INFORMATION

- R1 CURRENT CALTRANS COORDINATES (BASED ON RECENT SURVEY)
PER CALTRANS HORIZONTAL ALIGNMENT LIST PROJECT r21310/
metric/metrush.lis
- R2 RECORD OF SURVEY NO. 34-20, RECORDED IN RECORD OF
SURVEY BOOK 1, AT PAGE 102.